



# Exhibit A: Site Plan

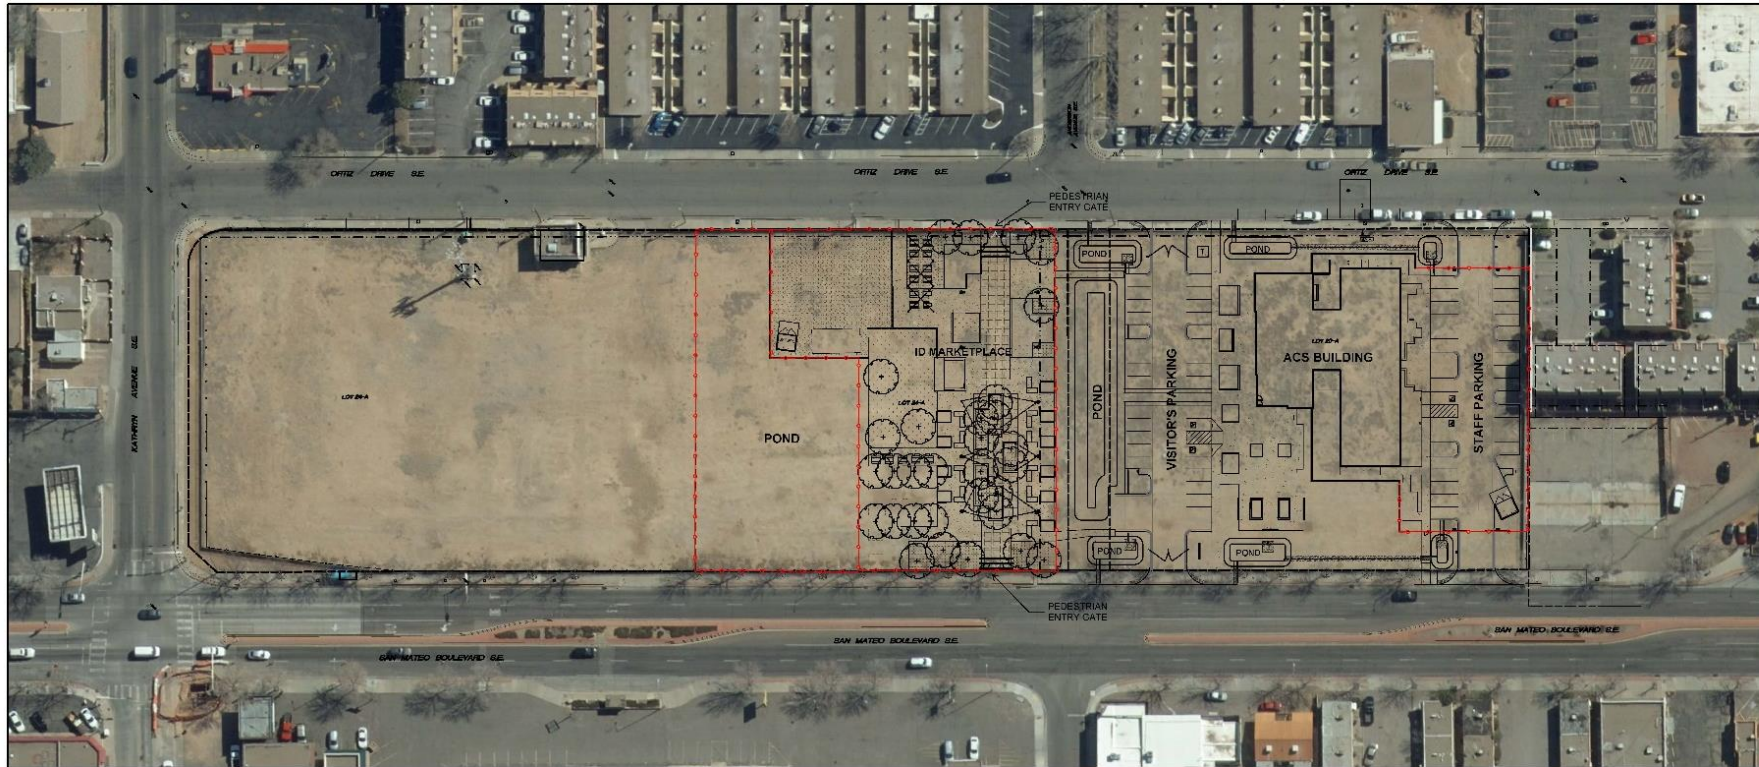

**A1** CAMPUS PLAN  
17.4C.01

 


SURVEY INFORMATION		BENCHMARK		AS-BUILT INFORMATION	
NO.	FIELD NOTES	ACC. MONUMENT	PLATT	NO.	DATE
		ACCS MONUMENT 14-L-77		100000001	08/11/11
		RECORD STATE PLAT	COORDINATES	100000002	
		104 400 204 US SURVEY FEET		100000003	
		104 400 204 US SURVEY FEET		100000004	
		DELTA A-PHA - 400-2742-90		100000005	
		CIRCULED TO GRID FACTOR: 0.99999235		100000006	
		ELEMSH119 439 1040 081		100000007	



800.757.9532

**DESIGN GROUP**  
 Architects • Engineers • Interiors • Landscape  
 Planners • Urban Design • 311.7500  
 120 Vassar Dr SE Suite 100  
 Albuquerque New Mexico 87108  
 T 505.242.6880 • F 505.242.6881



NO.	DATE	REMARKS	BY
		DESIGN	
		DESIGN	

DESIGNED BY: DAVE A. AURE, P.E.    DATE: October 18, 2022  
 DRAWN BY: BRIAN DEATY    DATE: October 18, 2022  
 CHECKED BY: DAVE A. AURE, P.E.    DATE: October 18, 2022

**CITY OF ALBUQUERQUE**  
 CAPITAL IMPLEMENTATION PROGRAM

PROJECT TITLE: ALBUQUERQUE COMMUNITY SAFETY DEPARTMENT FACILITY  
 DRAWING TITLE: CAMPUS PLAN

Design Review Completed	City Engineer Assessed	City Manager	City Clerk

PERMIT DRAWINGS	City Project No.	City Parcel No.	Zone / Plat No.	EWL	
	7881.00	6600.AS32	L-17-Z	CP-101	Final