


Site Map
COA City Yards
 5501 Pino Ave NE
 Albuquerque NM 87109


349.2 KW/DC Ballasted Roof Mount System (No Penetrations)
 5 degree tilt South
 Axitec 340W Solar Modules

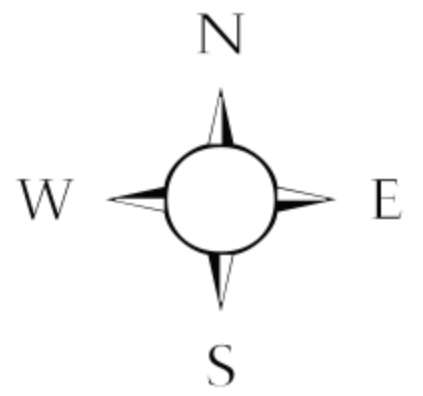


Roof Mounted Ballasted System with Unirac RM5

Staging Area

Interconnection Point

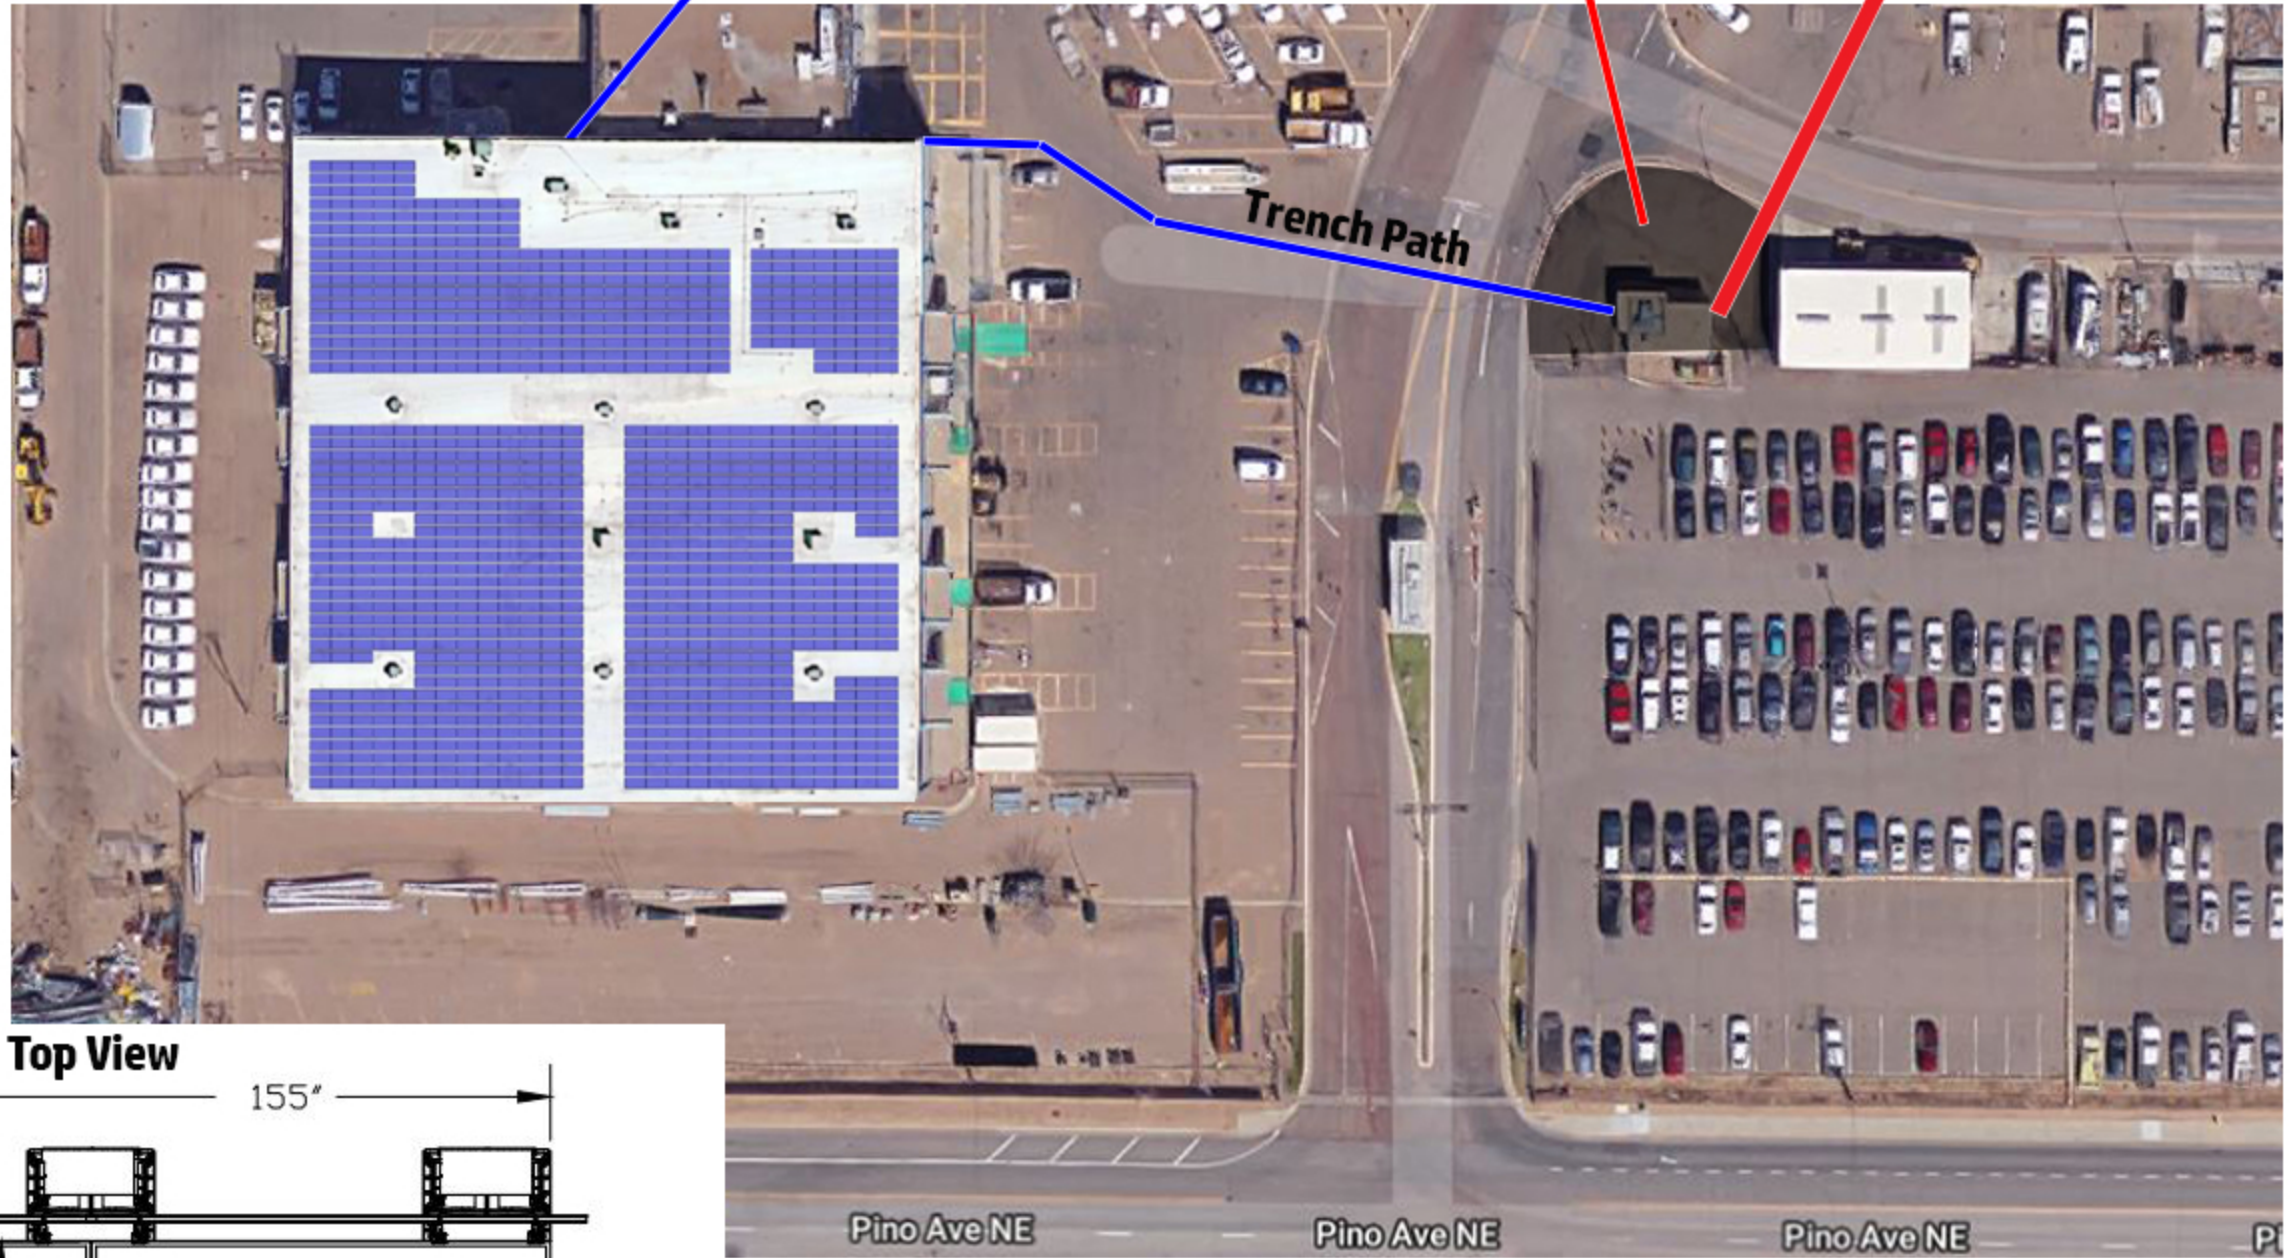

Top View

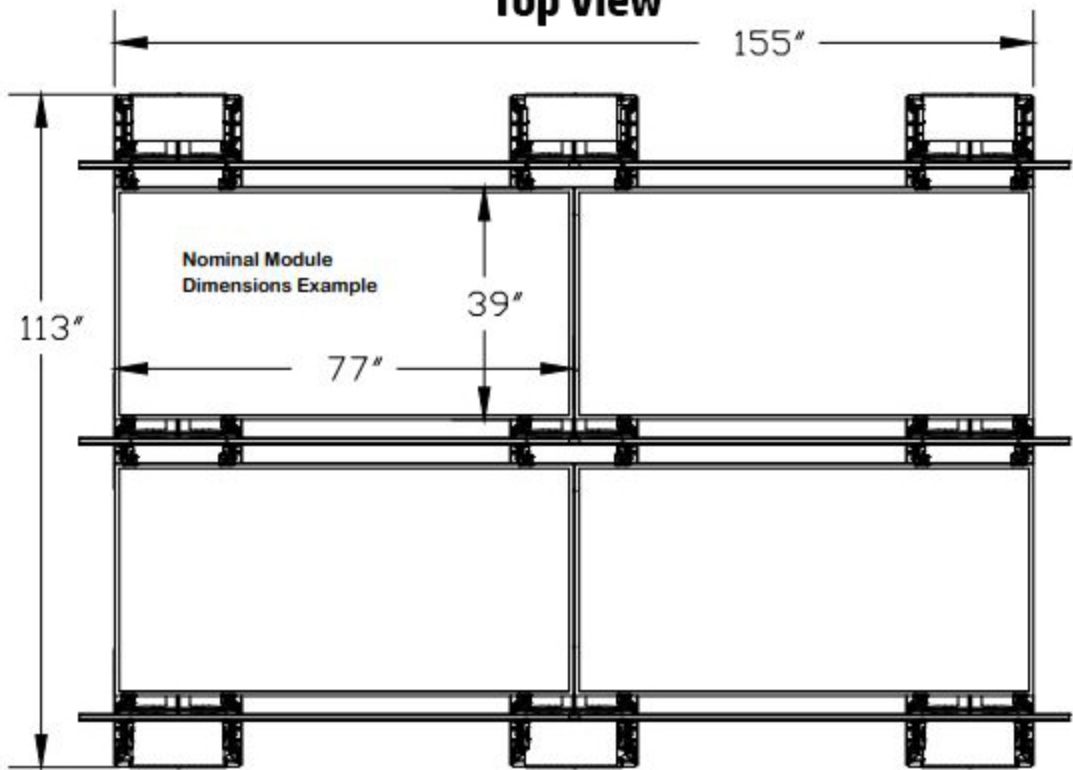

Note: Osceola Energy will work with Site Supervisor to schedule trenching when it will work best for all parties

We will also be rerouting the water lines to the AC swap coolers on roof to optimize roof space for the solar install

Profile View

