

10.0 STREET STANDARDS

ST 7.1: URBAN BOULEVARD A



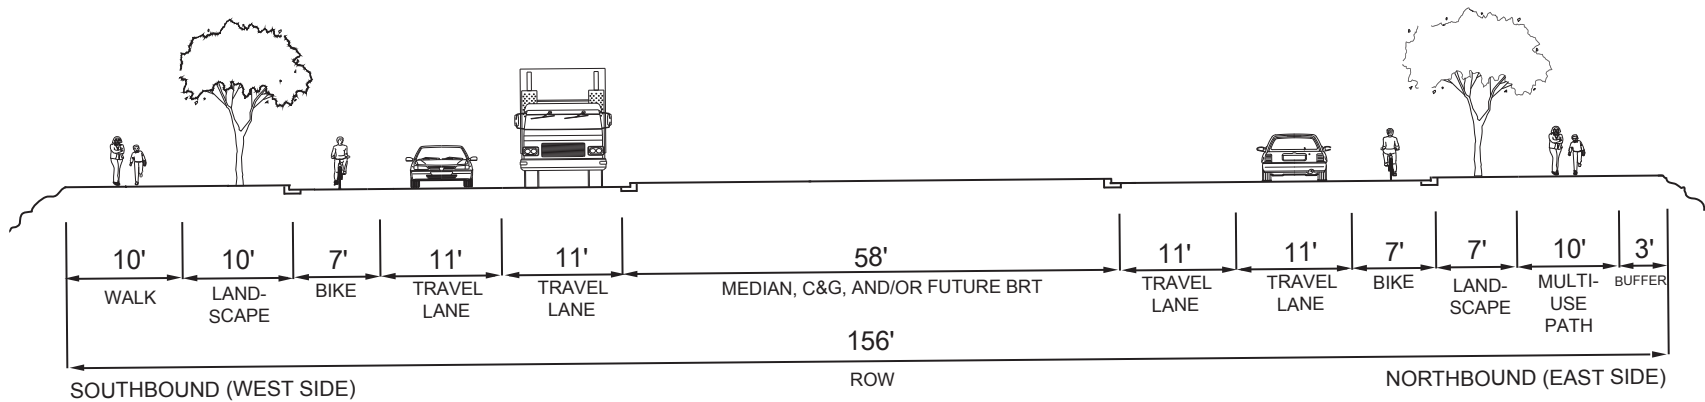


EXHIBIT 10.13 – STREET TYPE 7.1: URBAN BOULEVARD A

CHAPTER III: STREET AND STREETScape STANDARDS

10.0 STREET STANDARDS

[Note: Street Type 7.2 is not used within the Volcano Heights SDP]

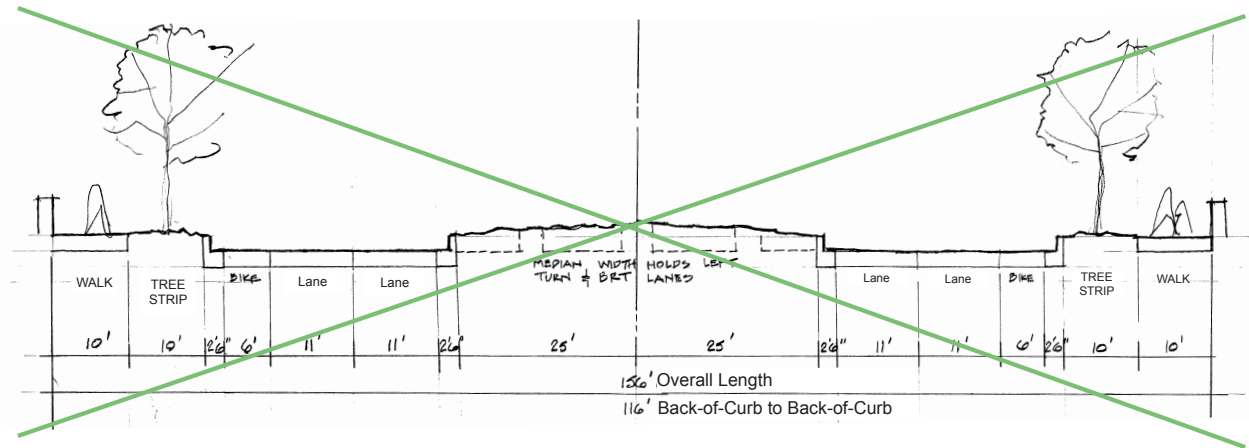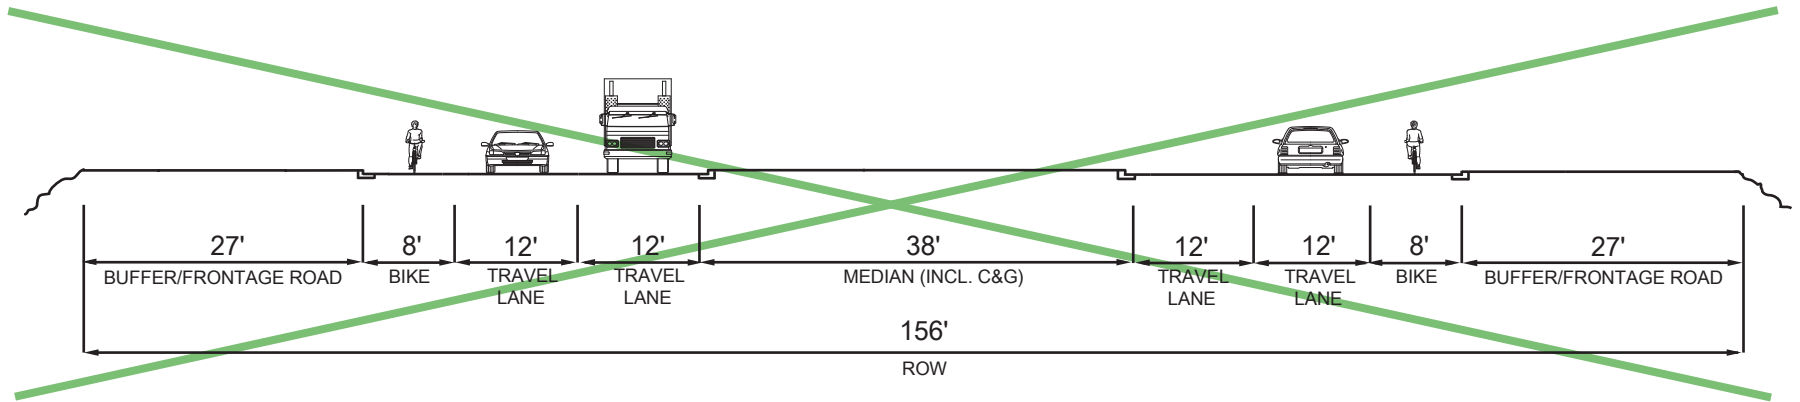

ST 7.2: URBAN BOULEVARD B

10

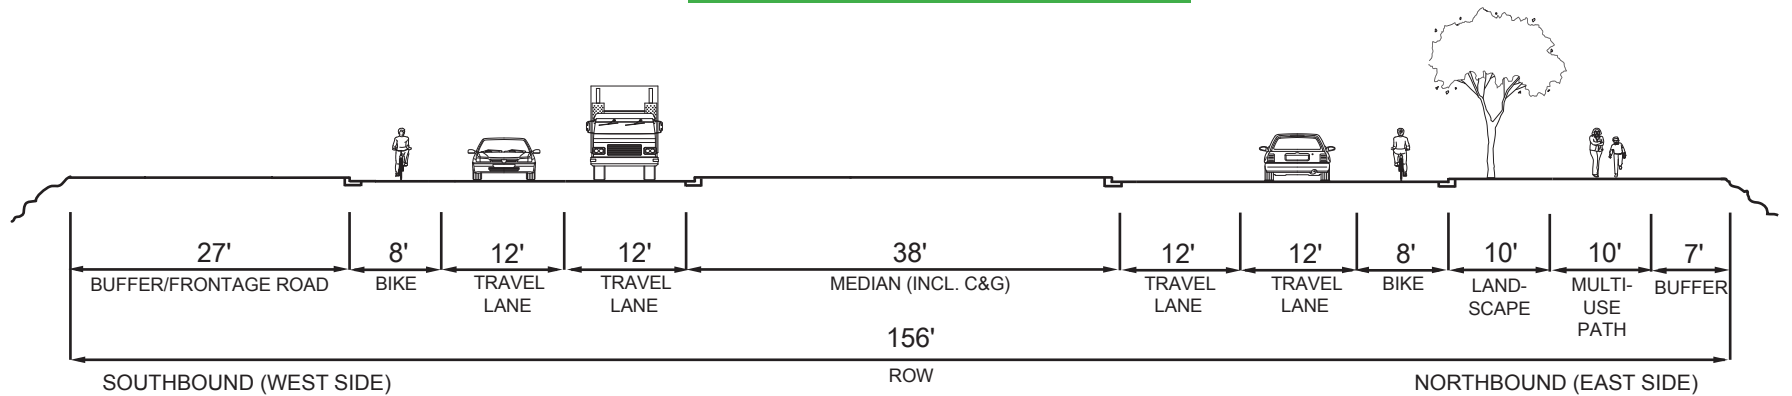


EXHIBIT 10.14 – STREET TYPE 7.2 – URBAN BOULEVARD B